


CP1218 Auburn Way South Corridor Safety Improvements Muckleshoot Plaza to Dogwood Street SE

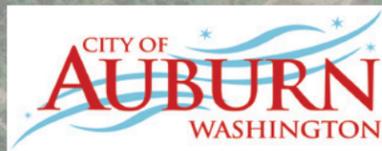


Funding Partners:




U.S. Department of Transportation
Federal Highway Administration



Washington State
Department of Transportation

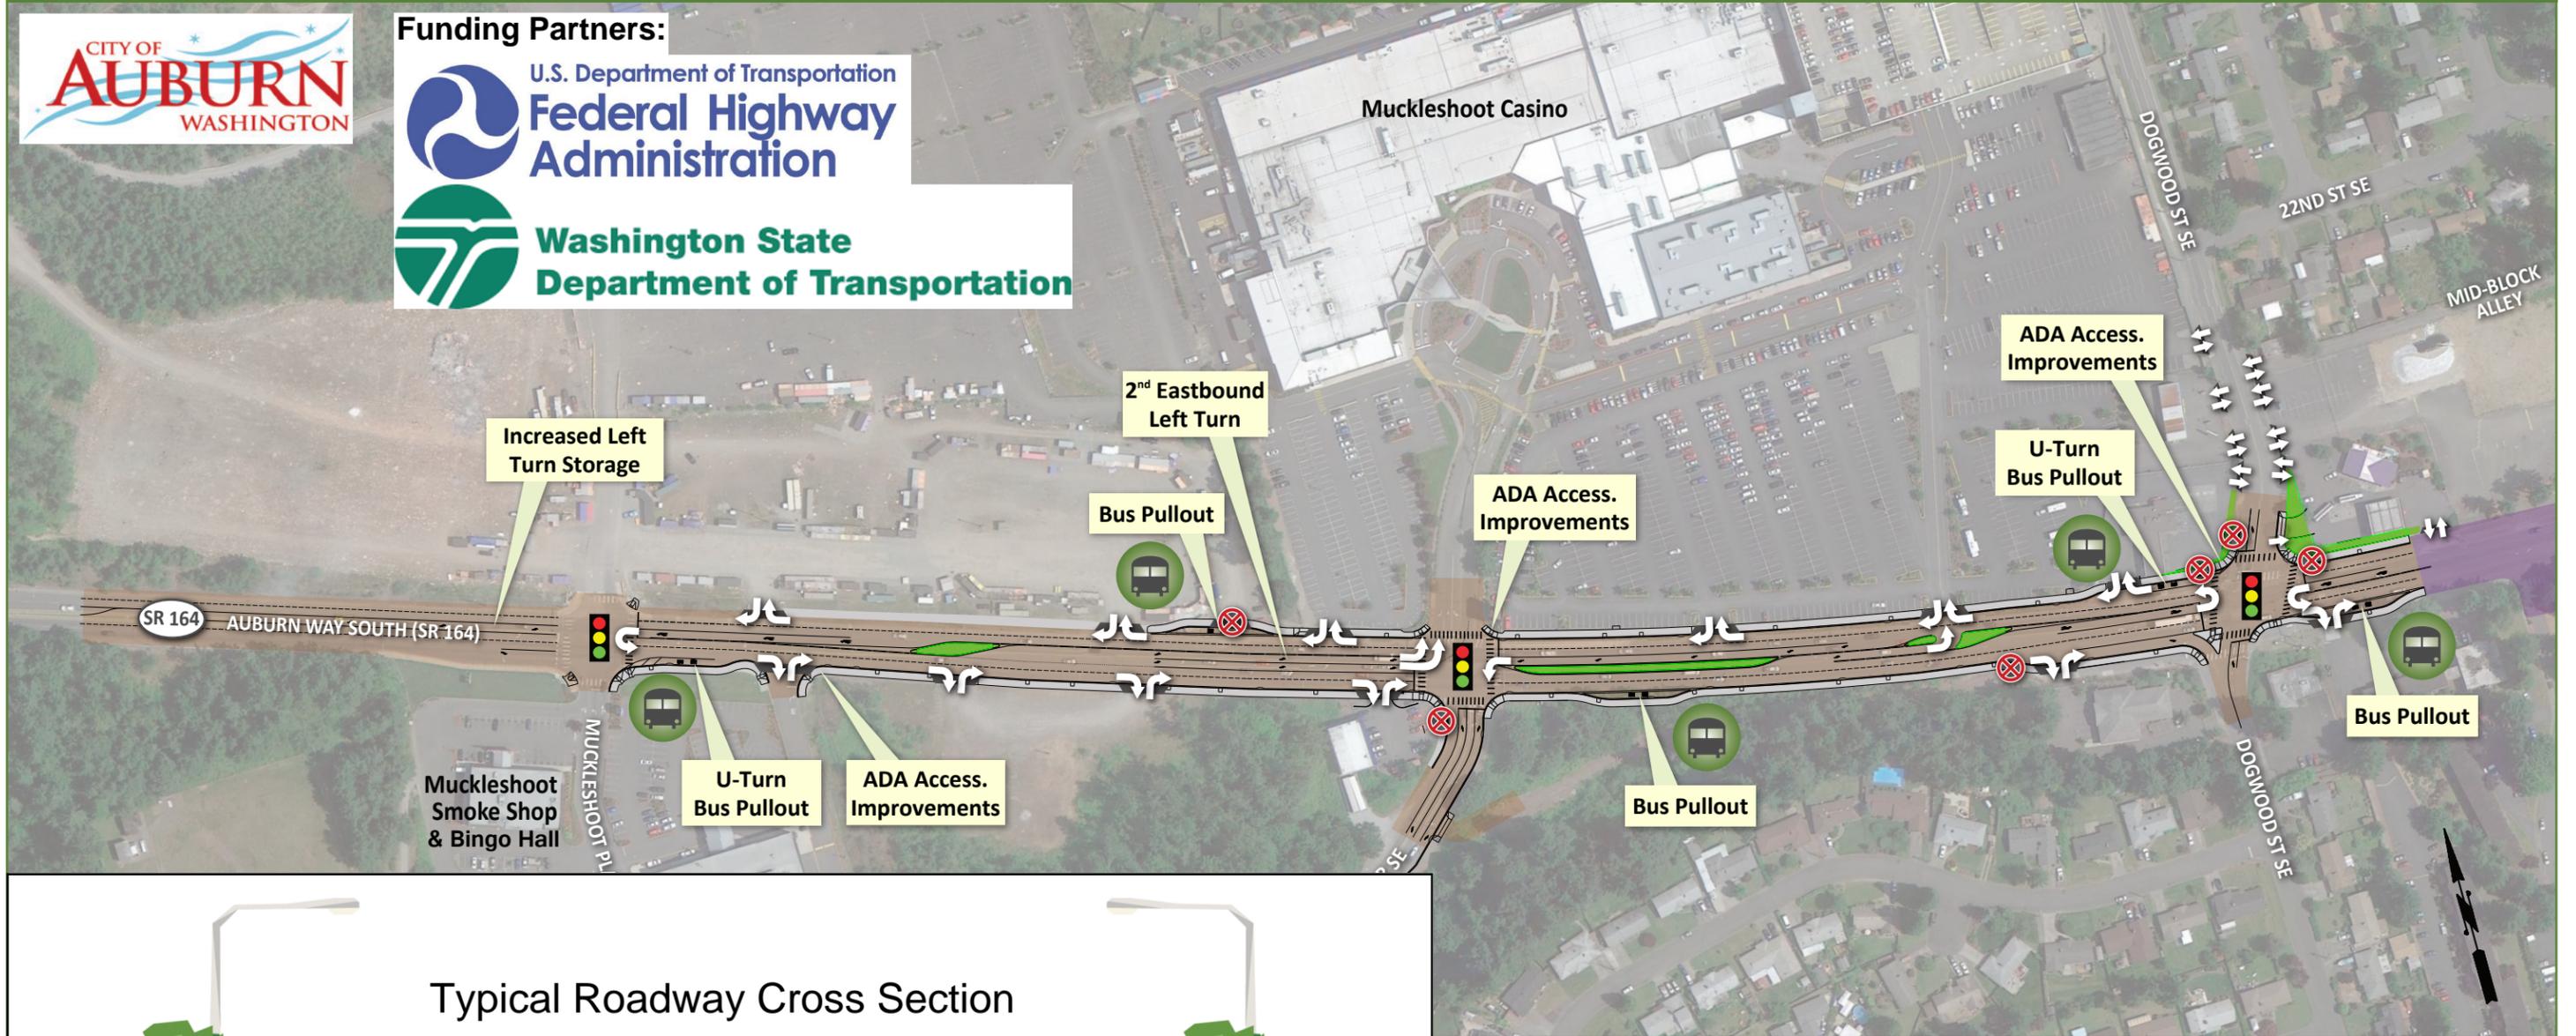

Typical Roadway Cross Section

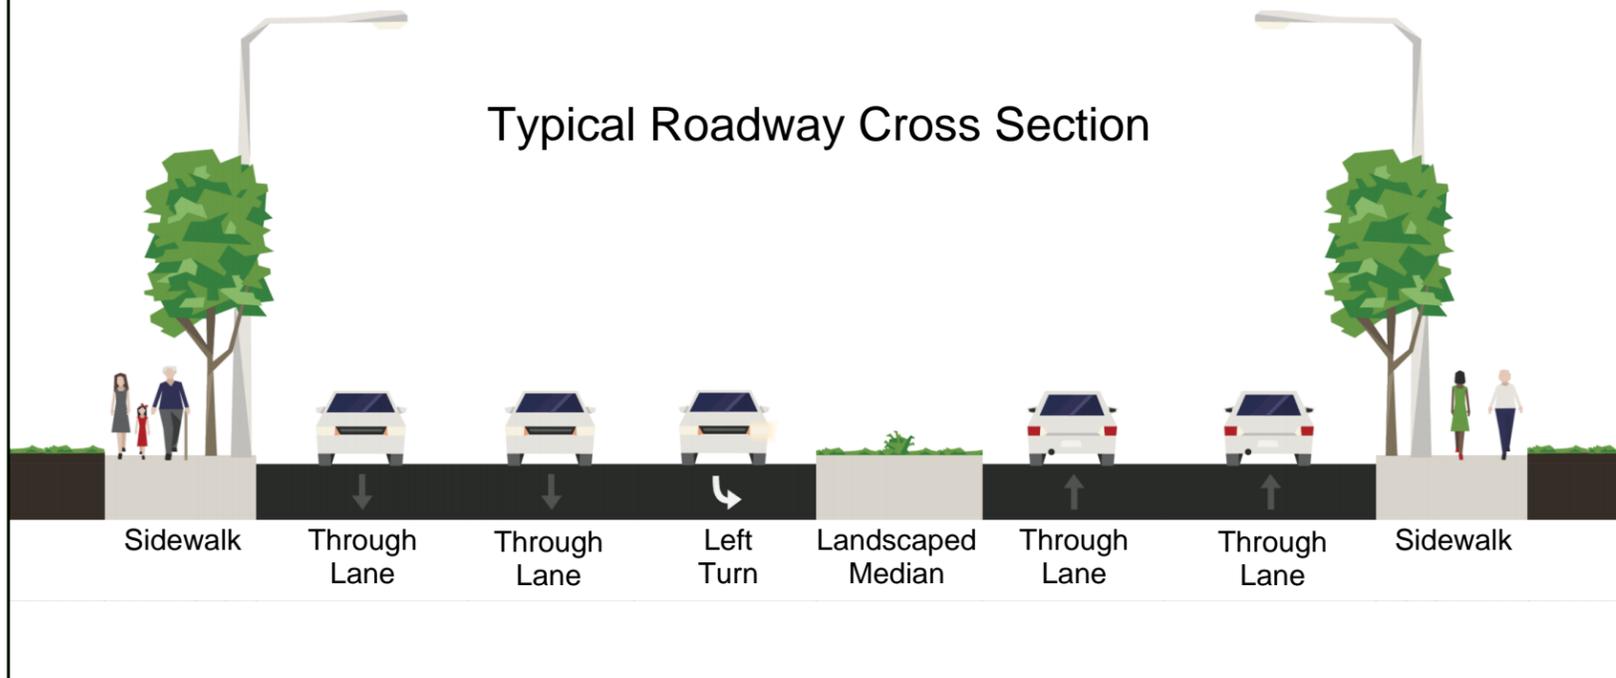

LEGEND

-  Subject Project Limits
-  Previously Constructed Project
-  Bus Pullout
-  Full-Access Traffic Signal
-  Access to be Maintained/Added
-  Full Access Driveway
-  Existing Driveway to be Closed/Removed