

VICINITY MAP
NTS



Project Construction Scope

- Street Lighting & Sidewalk Improvements between Dogwood St SE and Fir St SE.
- Relocate existing utility poles to back of new sidewalk.
- Accessible ramp improvements at all intersection corners within limits.
- New mid-block crossing west of Fir St SE with pedestrian activated rectangular rapid flashing flashing warnings lights and median island access restrictions.
- U-Turn "Wedge" at Fir St SE.
- All necessary signing, striping and pavement marking improvements.
- Upgrade Dogwood intersection to countdown pedestrian signal heads with ADA pedestrian pushbuttons.


Legend

- Proposed Sidewalk Improvements
- Proposed Landscaped Median
- Existing Driveway
- Proposed Street Light
- Proposed Crosswalk Warning Flasher

CASINO

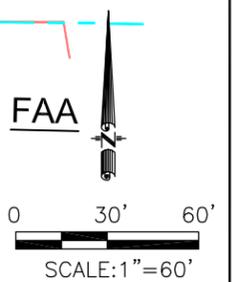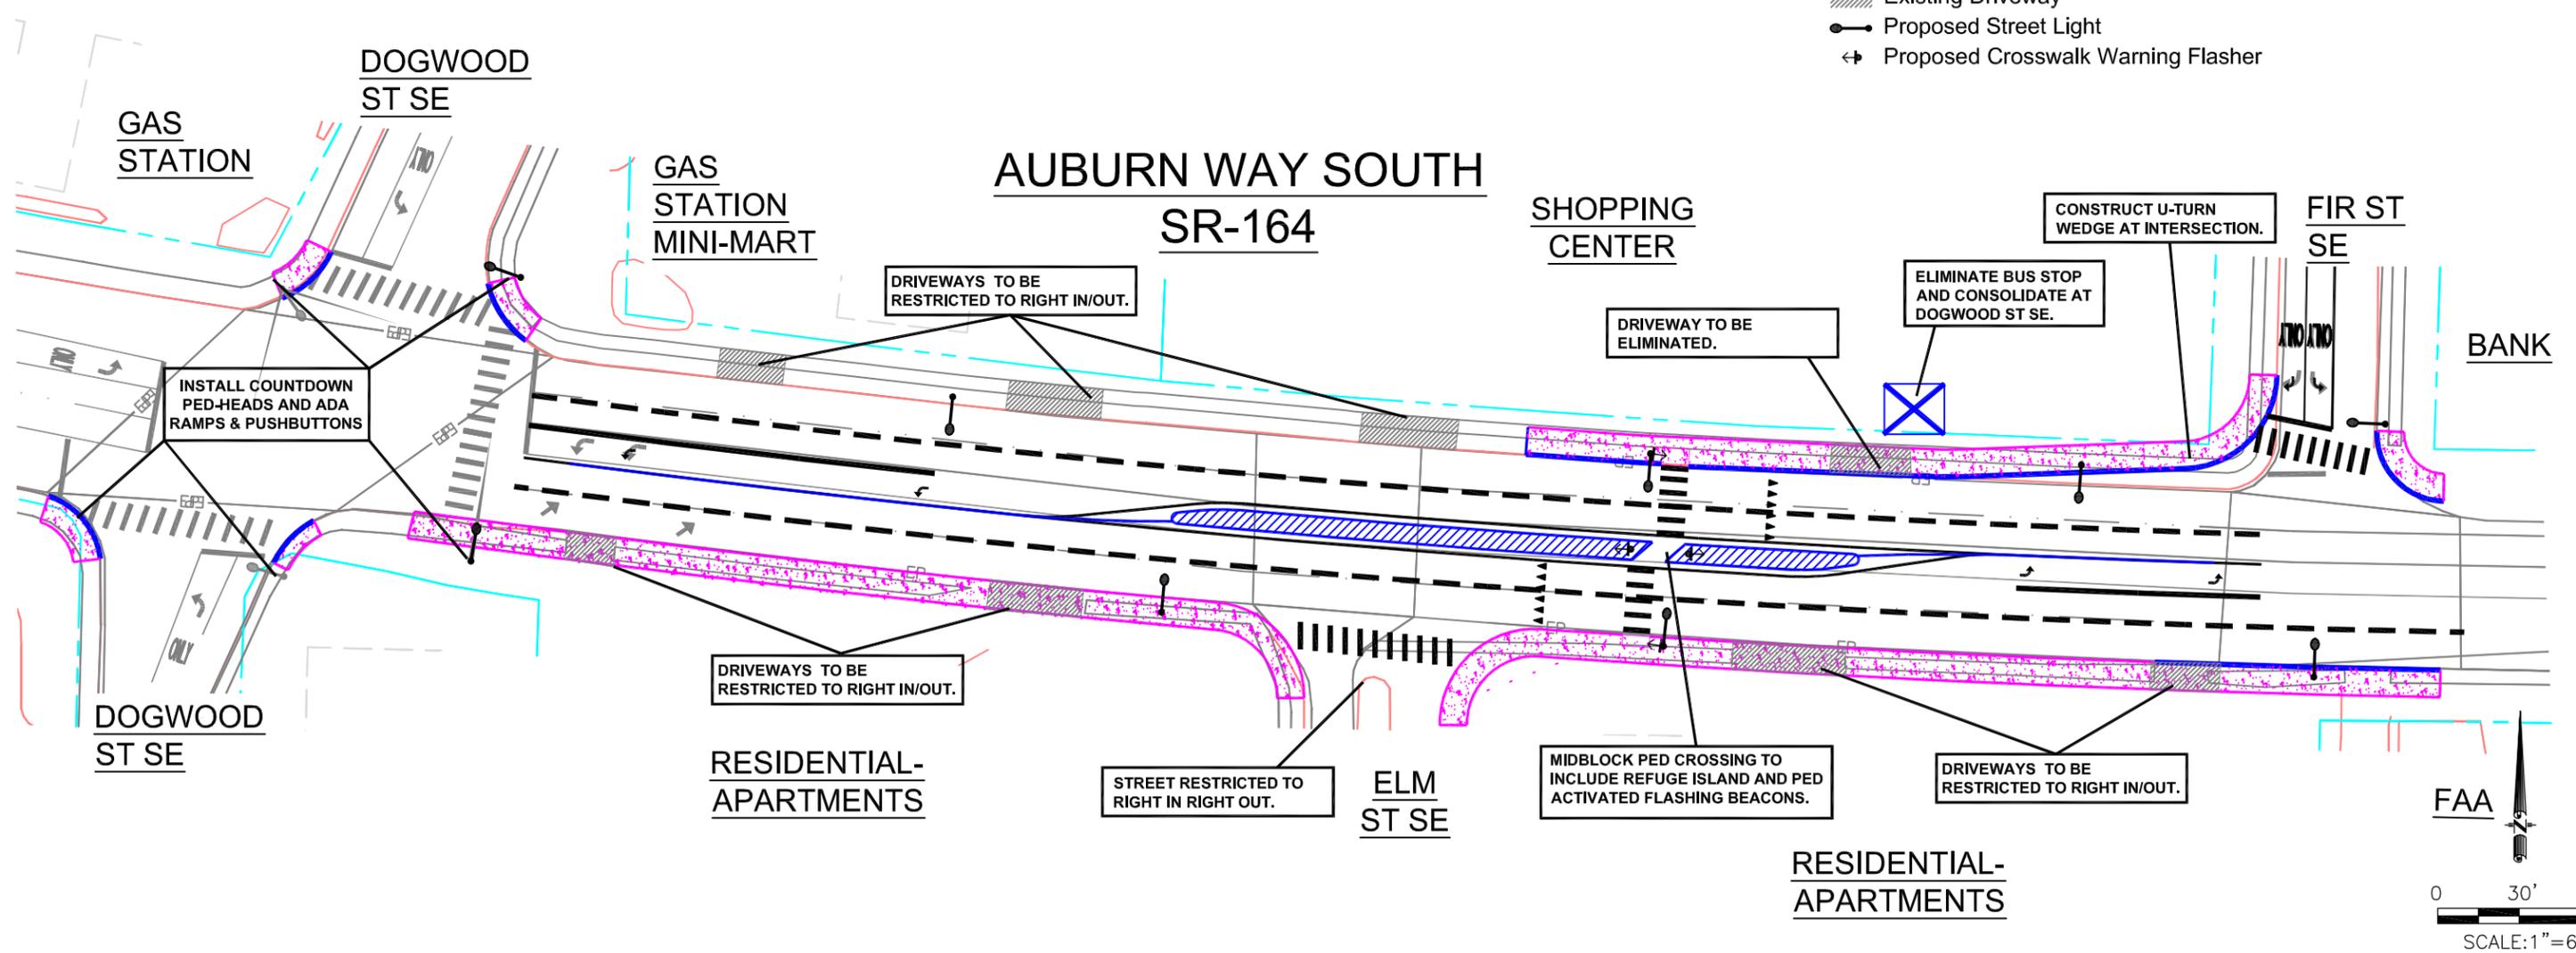

No.	Date	Revision

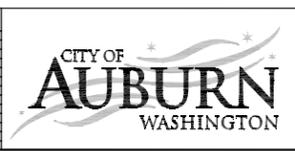

**SR-164 AUBURN WAY SOUTH
CORRIDOR IMPROVEMENT PLAN**
Pedestrian & Bike Safety Grant Scope