


PARCEL - 092105-9999
ADDRESS - 1234 123RD AVE SE
APPLICANT - JANE DOE

Printed Date: 2/3/2021
Map Created by City of Auburn eGIS
Imagery Date: May 2015

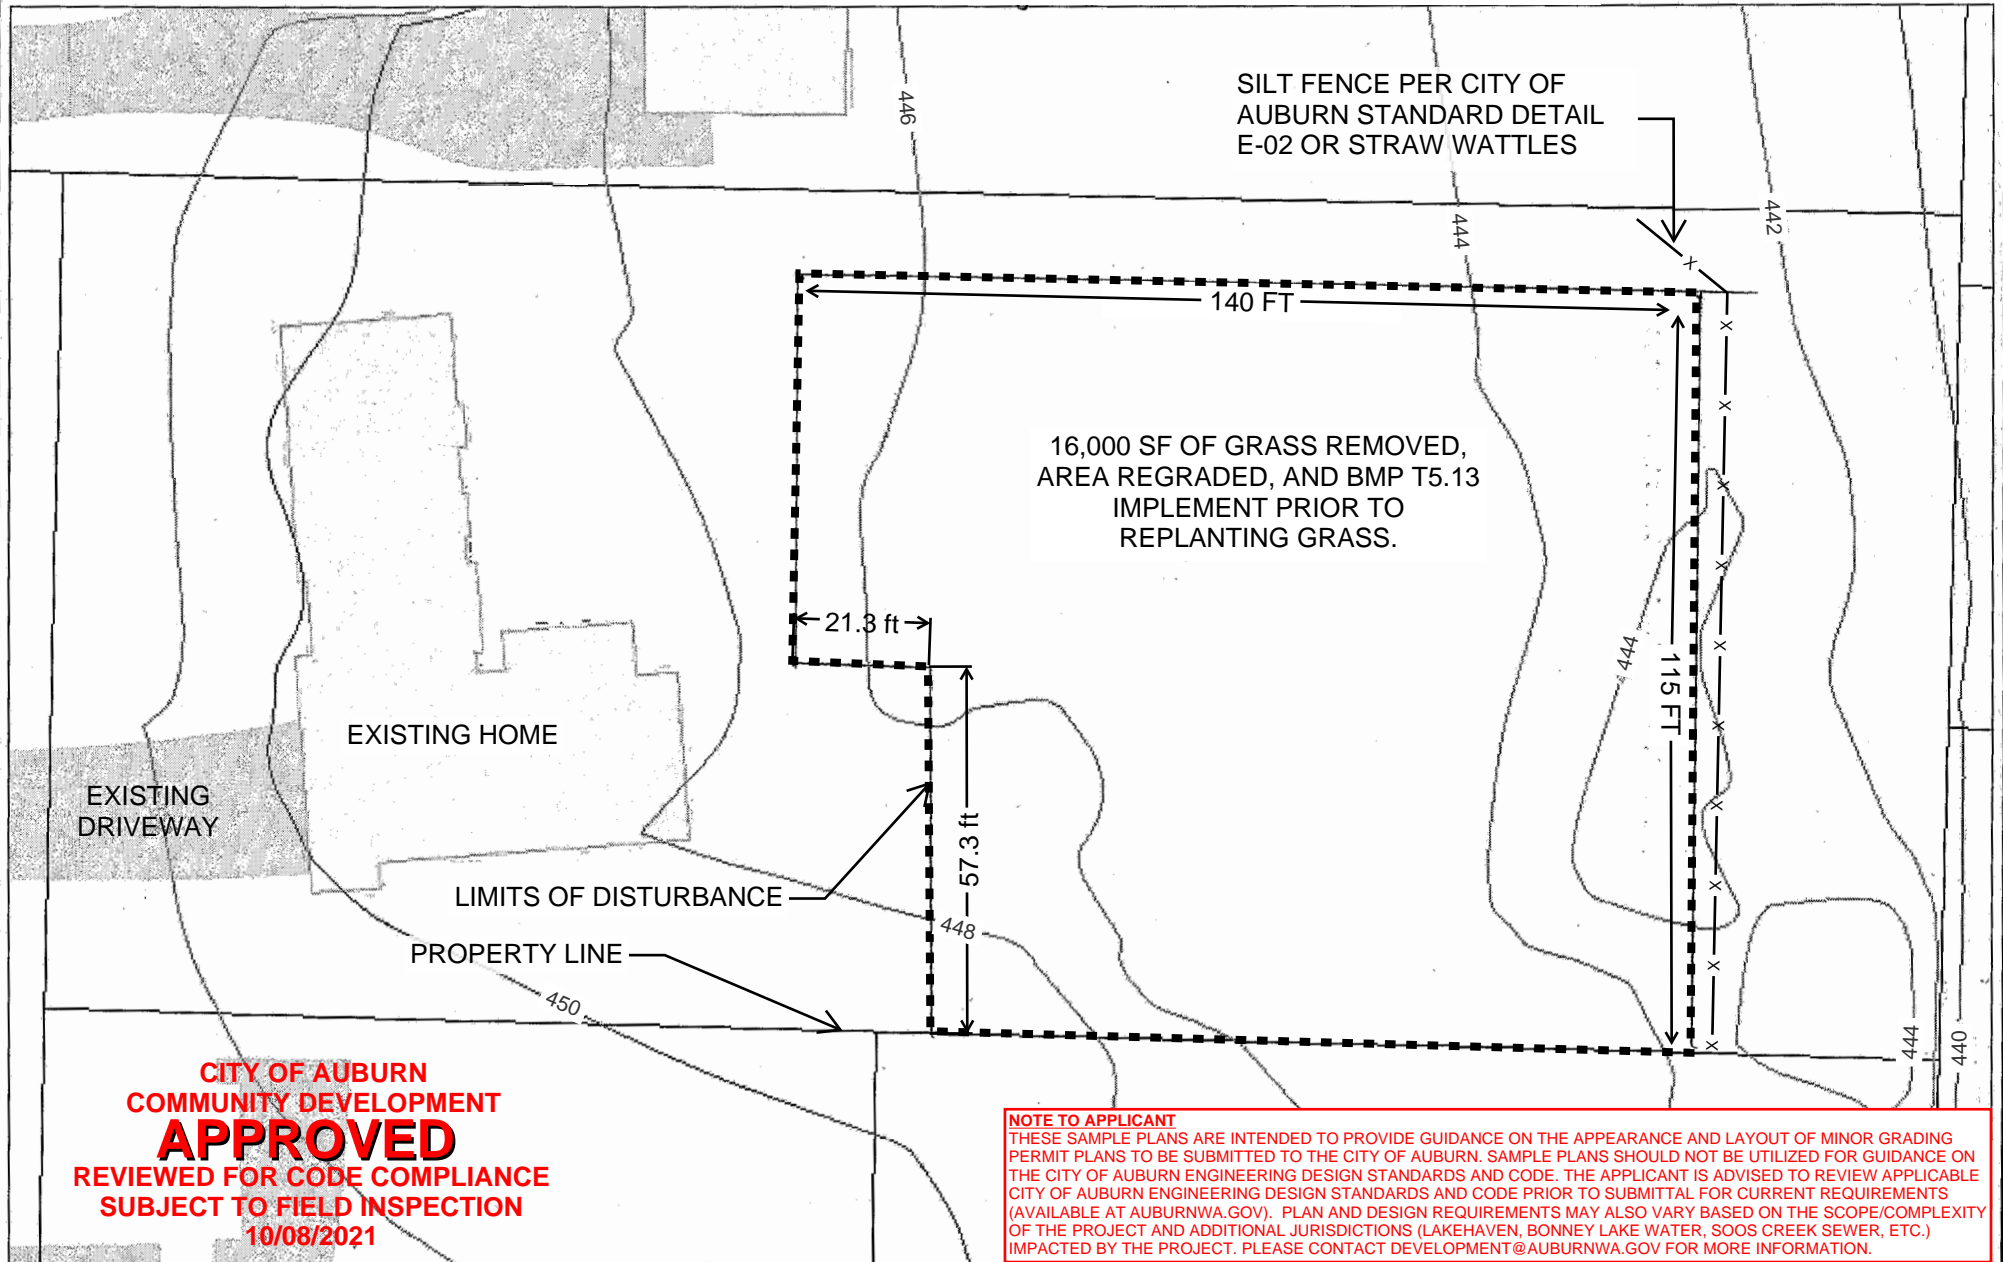

60.0 0 30.0 60.0 Feet

NAD_1983_StatePlane_Washington_North_FIPS_4601_Feet

1in = 30 ft

1:360



Information shown is for general reference purposes only and does not necessarily represent exact geographic or cartographic data as mapped. The City of Auburn makes no warranty as to its accuracy.